


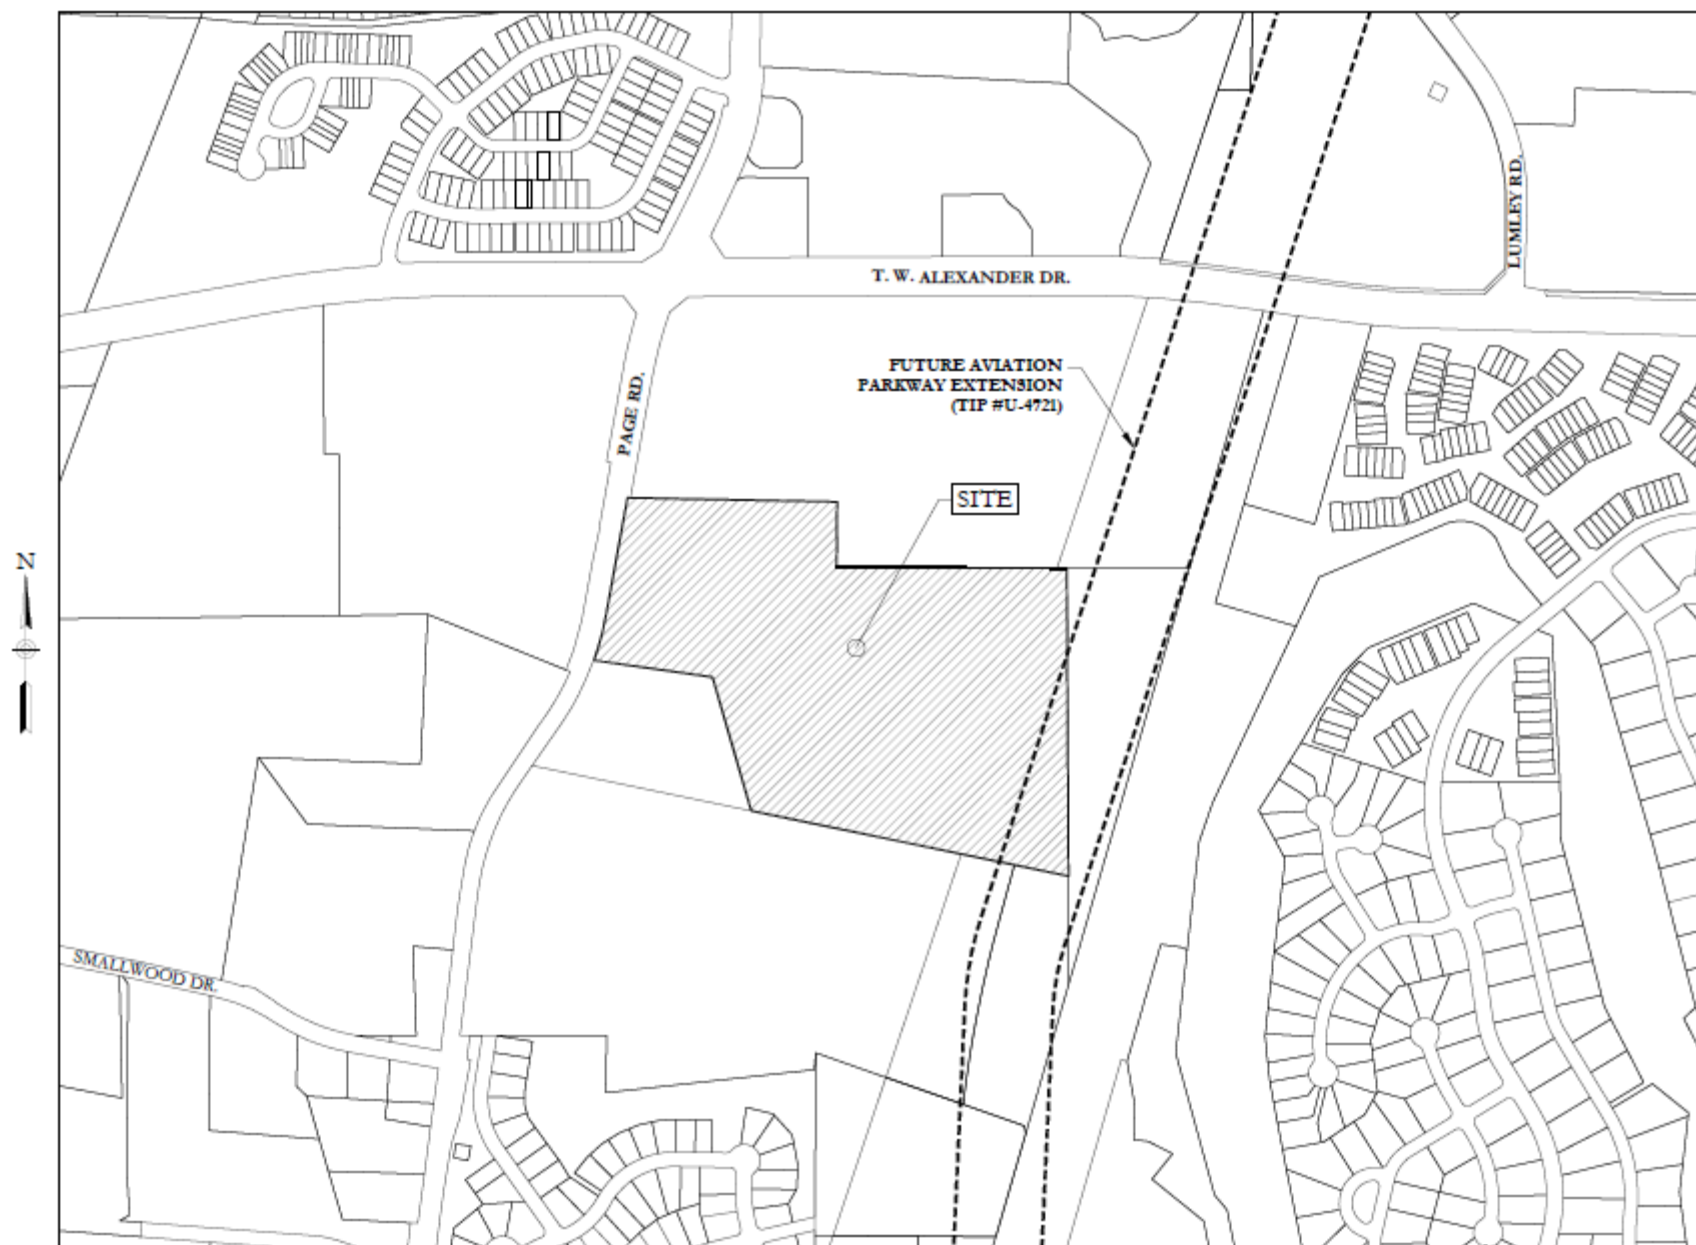

CASE NUMBERS

D1500244 (SITE PLAN)

Z0800032 (DEVELOPMENT PLAN)

SITE VICINITY MAP



PARCEL INFORMATION

PIN: 0758-02-58-7147.SPL, PID: 157398