


WATERSHED DELINEATION MAP FOR:

LEESVILLE CONGREGATION OF JEHOVAH'S WITNESSES RALEIGH, NORTH CAROLINA, INC.

CARR TOWNSHIP
NOVEMBER 20, 2017

DURHAM COUNTY, N.C.
SCALE: 1" = 500'

GRAPHIC SCALE

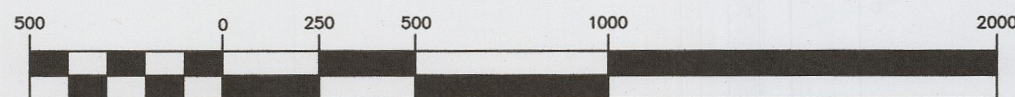

(IN FEET)
1 inch = 500 ft.

DEED REFERENCE: BOOK 6855 - PAGES 378-380

-SUBJECT PROPERTY-
2801 OLIVE BRANCH ROAD
0779-03-03-3552




NOTES:
CADASTRAL LINES DEPICTED HEREON BASED ON DATA PROVIDED BY DURHAM COUNTY GIS.

ELEVATION CONTOURS DEPICTED HEREON BASED ON DATA PROVIDED BY NCEM RISK MANAGEMENT SPATIAL DATA DOWNLOAD. (POINT CLOUD DATA)

THE PURPOSE OF THIS MAP IS TO DEPICT THAT THE SUBJECT PARCEL IS WITHIN THE BRIER CREEK AND SYCAMORE CREEK WATERSHEDS, AND BOTH DRAIN TO CRABTREE CREEK BELOW FALLS LAKE.

STATE OF NORTH CAROLINA - COUNTY OF DURHAM
I LLOYD R. WALKER CERTIFY THIS MAP DEPICTS THE WATERSHED BOUNDARY AS DESCRIBED TO THE BEST OF MY PROFESSIONAL KNOWLEDGE AND BELIEF. WITNESS MY ORIGINAL SIGNATURE, LICENSE NUMBER AND SEAL THIS 20TH DAY OF NOVEMBER, A.D., 2017.

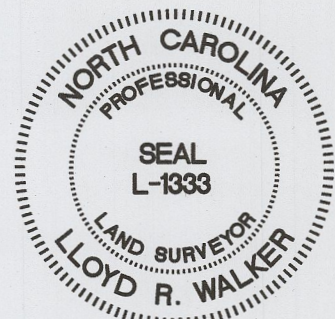

PROFESSIONAL LAND SURVEYOR, L-13333

| | | |
|------------------------|---|---------------------------|
| DATE 11/20/17 | WALKER SURVEYING COMPANY SURVEYING AND MAPPING | PROJECT No. LDC_DURHAM |
| SCALE: 1"=500' | 205 CYPRESS STREET ELIZABETHTOWN, N.C. 28337 | JOB No. LDC_DURHAM |
| DRAWING BY: WSURVEY | TEL/FAX: 910.862.2047 FIRM: C-0385 | DRAWING NO. L-158 |