

EXHIBIT A
SHEET 1





NC GRID (NAD83)

NOTE: THIS MAP MAY NOT BE A CERTIFIED SURVEY AND HAS NOT BEEN REVIEWED BY A LOCAL GOVERNMENT AGENCY FOR COMPLIANCE WITH ANY APPLICABLE LAND DEVELOPMENT REGULATIONS AND HAS NOT BEEN REVIEWED FOR COMPLIANCE WITH RECORDING REQUIREMENTS FOR PLATS.

GPS METADATA

- (1) CLASS OF SURVEY: A
- (2) POSITIONAL ACCURACY: HORIZONTAL 0.067' VERTICAL 0.027'
- (3) TYPE OF GPS FIELD PROCEDURE: RTK NETWORK
- (4) DATES OF SURVEY: 03-17/2022
- (5) DATUM/EPOCH: NAD83 (2011)
- (6) PUBLISHED/FIXED-CONTROL USE: NCGS CHARLES
- (7) GEOID MODEL: 18
- (8) COMBINED GRID FACTOR(S): 0.99994402
- (9) UNITS: U.S. FEET

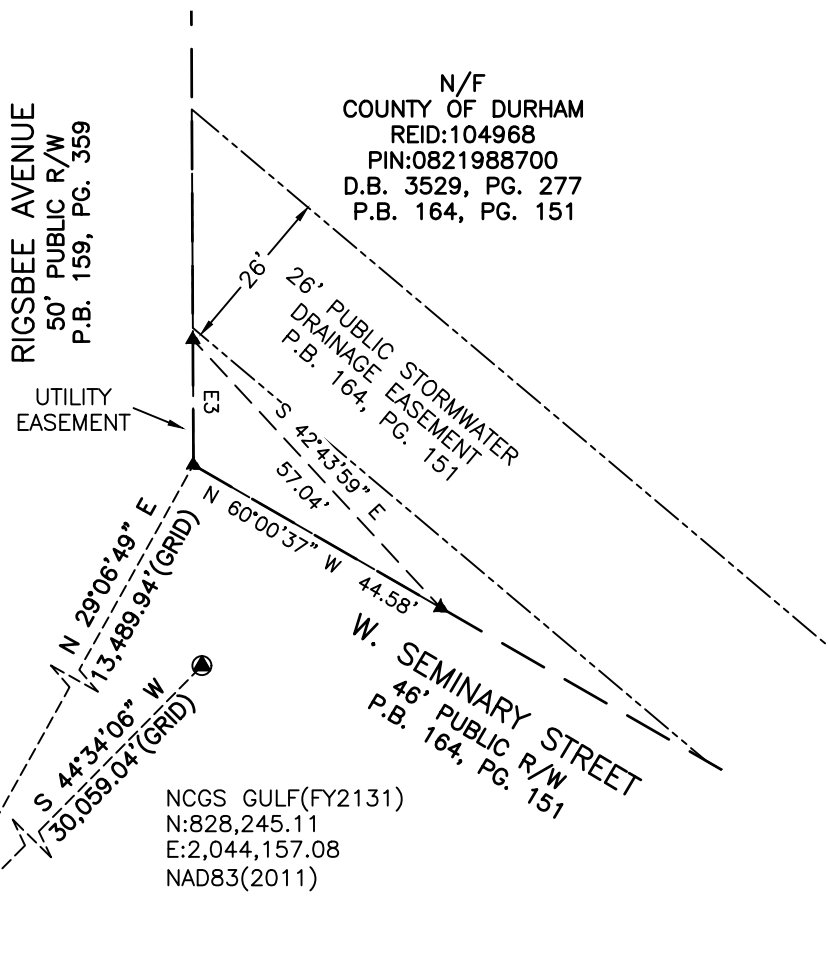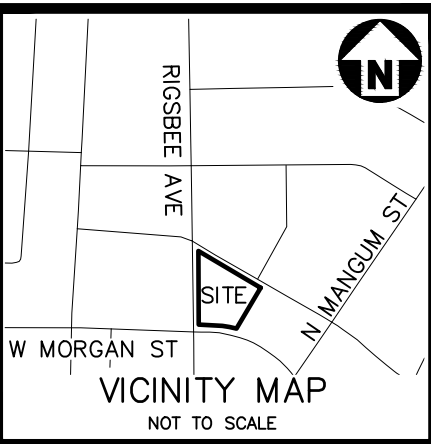

ESMT. LINE TABLE		
E3	N 00°16'09" W	19.61'


GENERAL NOTES

1. THIS IS AN EASEMENT EXHIBIT.
2. BEARINGS FOR THIS SURVEY ARE BASED ON NC GRID NAD 83(2011).
3. ALL DISTANCES ARE HORIZONTAL GROUND DISTANCES.
4. AREA BY COORDINATE GEOMETRY.
5. FLOOD NOTE: THIS PROPERTY IS NOT LOCATED IN A SPECIAL FLOOD HAZARD ZONE. IT IS LOCATED IN ZONE "X" AS DEFINED BY F.E.M.A F.I.R.M COMMUNITY PANEL 3720082100L DATED 10/19/2018.
6. REFERENCES: AS SHOWN

LEGEND

- NCGS MONUMENT
- EXISTING IRON PIPE
- ▲ CALCULATED POINT
- — — — — PROPERTY LINE
- - - - - TIE LINE
- - - - - EASEMENT LINE

GRAPHIC SCALE

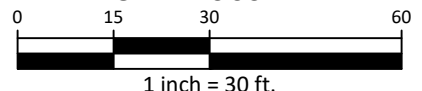

M:\Projects\TRG\TRG22001\02-Geomatics\Survey\Exhibits\TRG22001-E1.dwg, 3/22/2024 3:20:06 PM, David Mills



The John R. McAdams Company, Inc.
2905 Meridian Parkway
Durham, NC 27713

phone 919. 361. 5000
fax 919. 361. 2269
license number: C-0293, C-187

www.mcadamsco.com

APPROXIMATE LOCATION OF DISTRIBUTION
RIGHT OF WAY ACROSS THE PROPERTY OF:
COUNTY OF DURHAM
406 RIGSBEE AVENUE
CITY OF DURHAM, DURHAM COUNTY,
NORTH CAROLINA

PLAN INFORMATION

PROJECT NO. TRG22001
FILENAME TRG22001-E1
CHECKED BY JBT
DRAWN BY DJM
SCALE 1"=30'
DATE 02.13.2024