


N.C. State Plane
 Coordinate System
 NAD 83(2011)

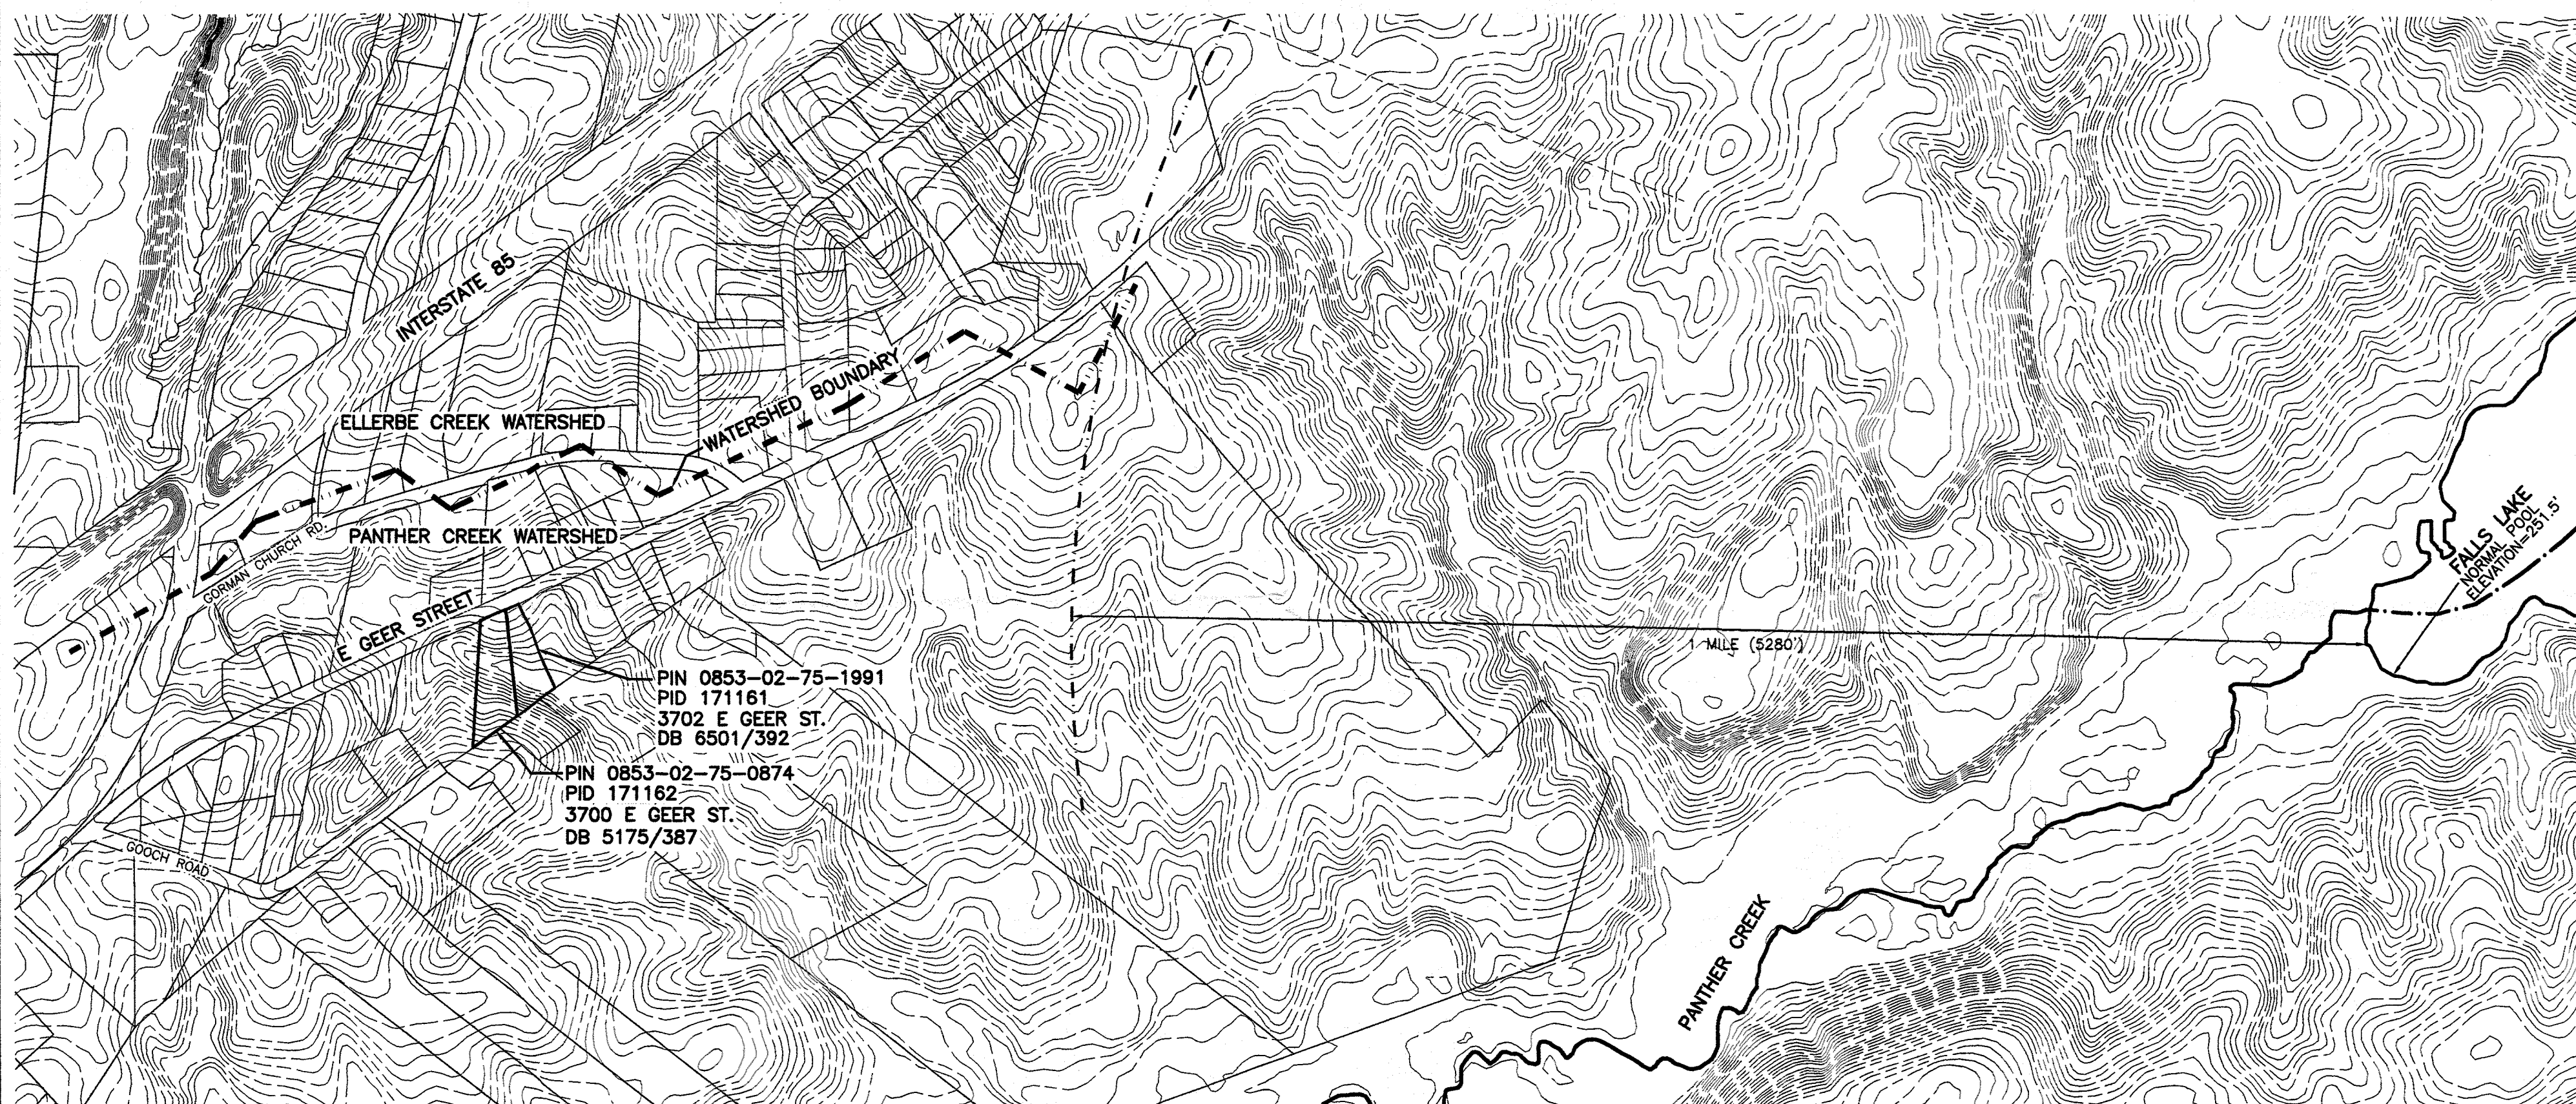

File:14192

Puckett Surveyors, PLLC
 Professional Land Surveyors
 FIRM LICENSE NO. (P-1168)

1555 N.C. 56 Suite 2
 Creedmoor, N.C. 27522
 P. 919.528.8900


Notes

1. Cadastral lines depicted hereon based on data provided by Durham GIS.
2. Elevation contours depicted hereon based on data provided by NCDOT.
3. The purpose of this map is to depict that the subject parcels are within the Panther Creek Watershed and over 1 mile from the Normal Pool Elevation of Falls Lake 251.5'.

Surveyor's Certificate - State of N.C.

I, Stephen M. Puckett, certify this map depicts the watershed boundary as described to the best of my professional knowledge and belief. Witness my original signature, registration number and seal this 17th day of November, 2014.

Stephen M. Puckett
 Professional Land Surveyor L-3991

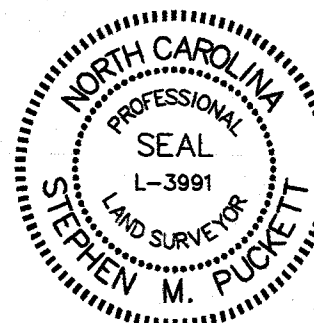

Watershed Deliniation Map for:
Christopher R. Meyer

November 17, 2014

Township of Oak Grove, County of Durham, State of N.C.



Graphic Scale (1"=500')