



NOTE: SEE SHEET 1 OF 5 FOR THE OVERALL SCHEMATIC, FINAL PLAT DATA TABLE, AREA TABLE, AND VICINITY MAP. SEE SHEET 3 OF 5 FOR GENERAL NOTES AND REVISIONS TO APPROVED PLANS, GENERAL CONDITIONS OF APPROVAL, SPECIAL CONDITIONS OF APPROVAL, AND PUBLIC WORKS.

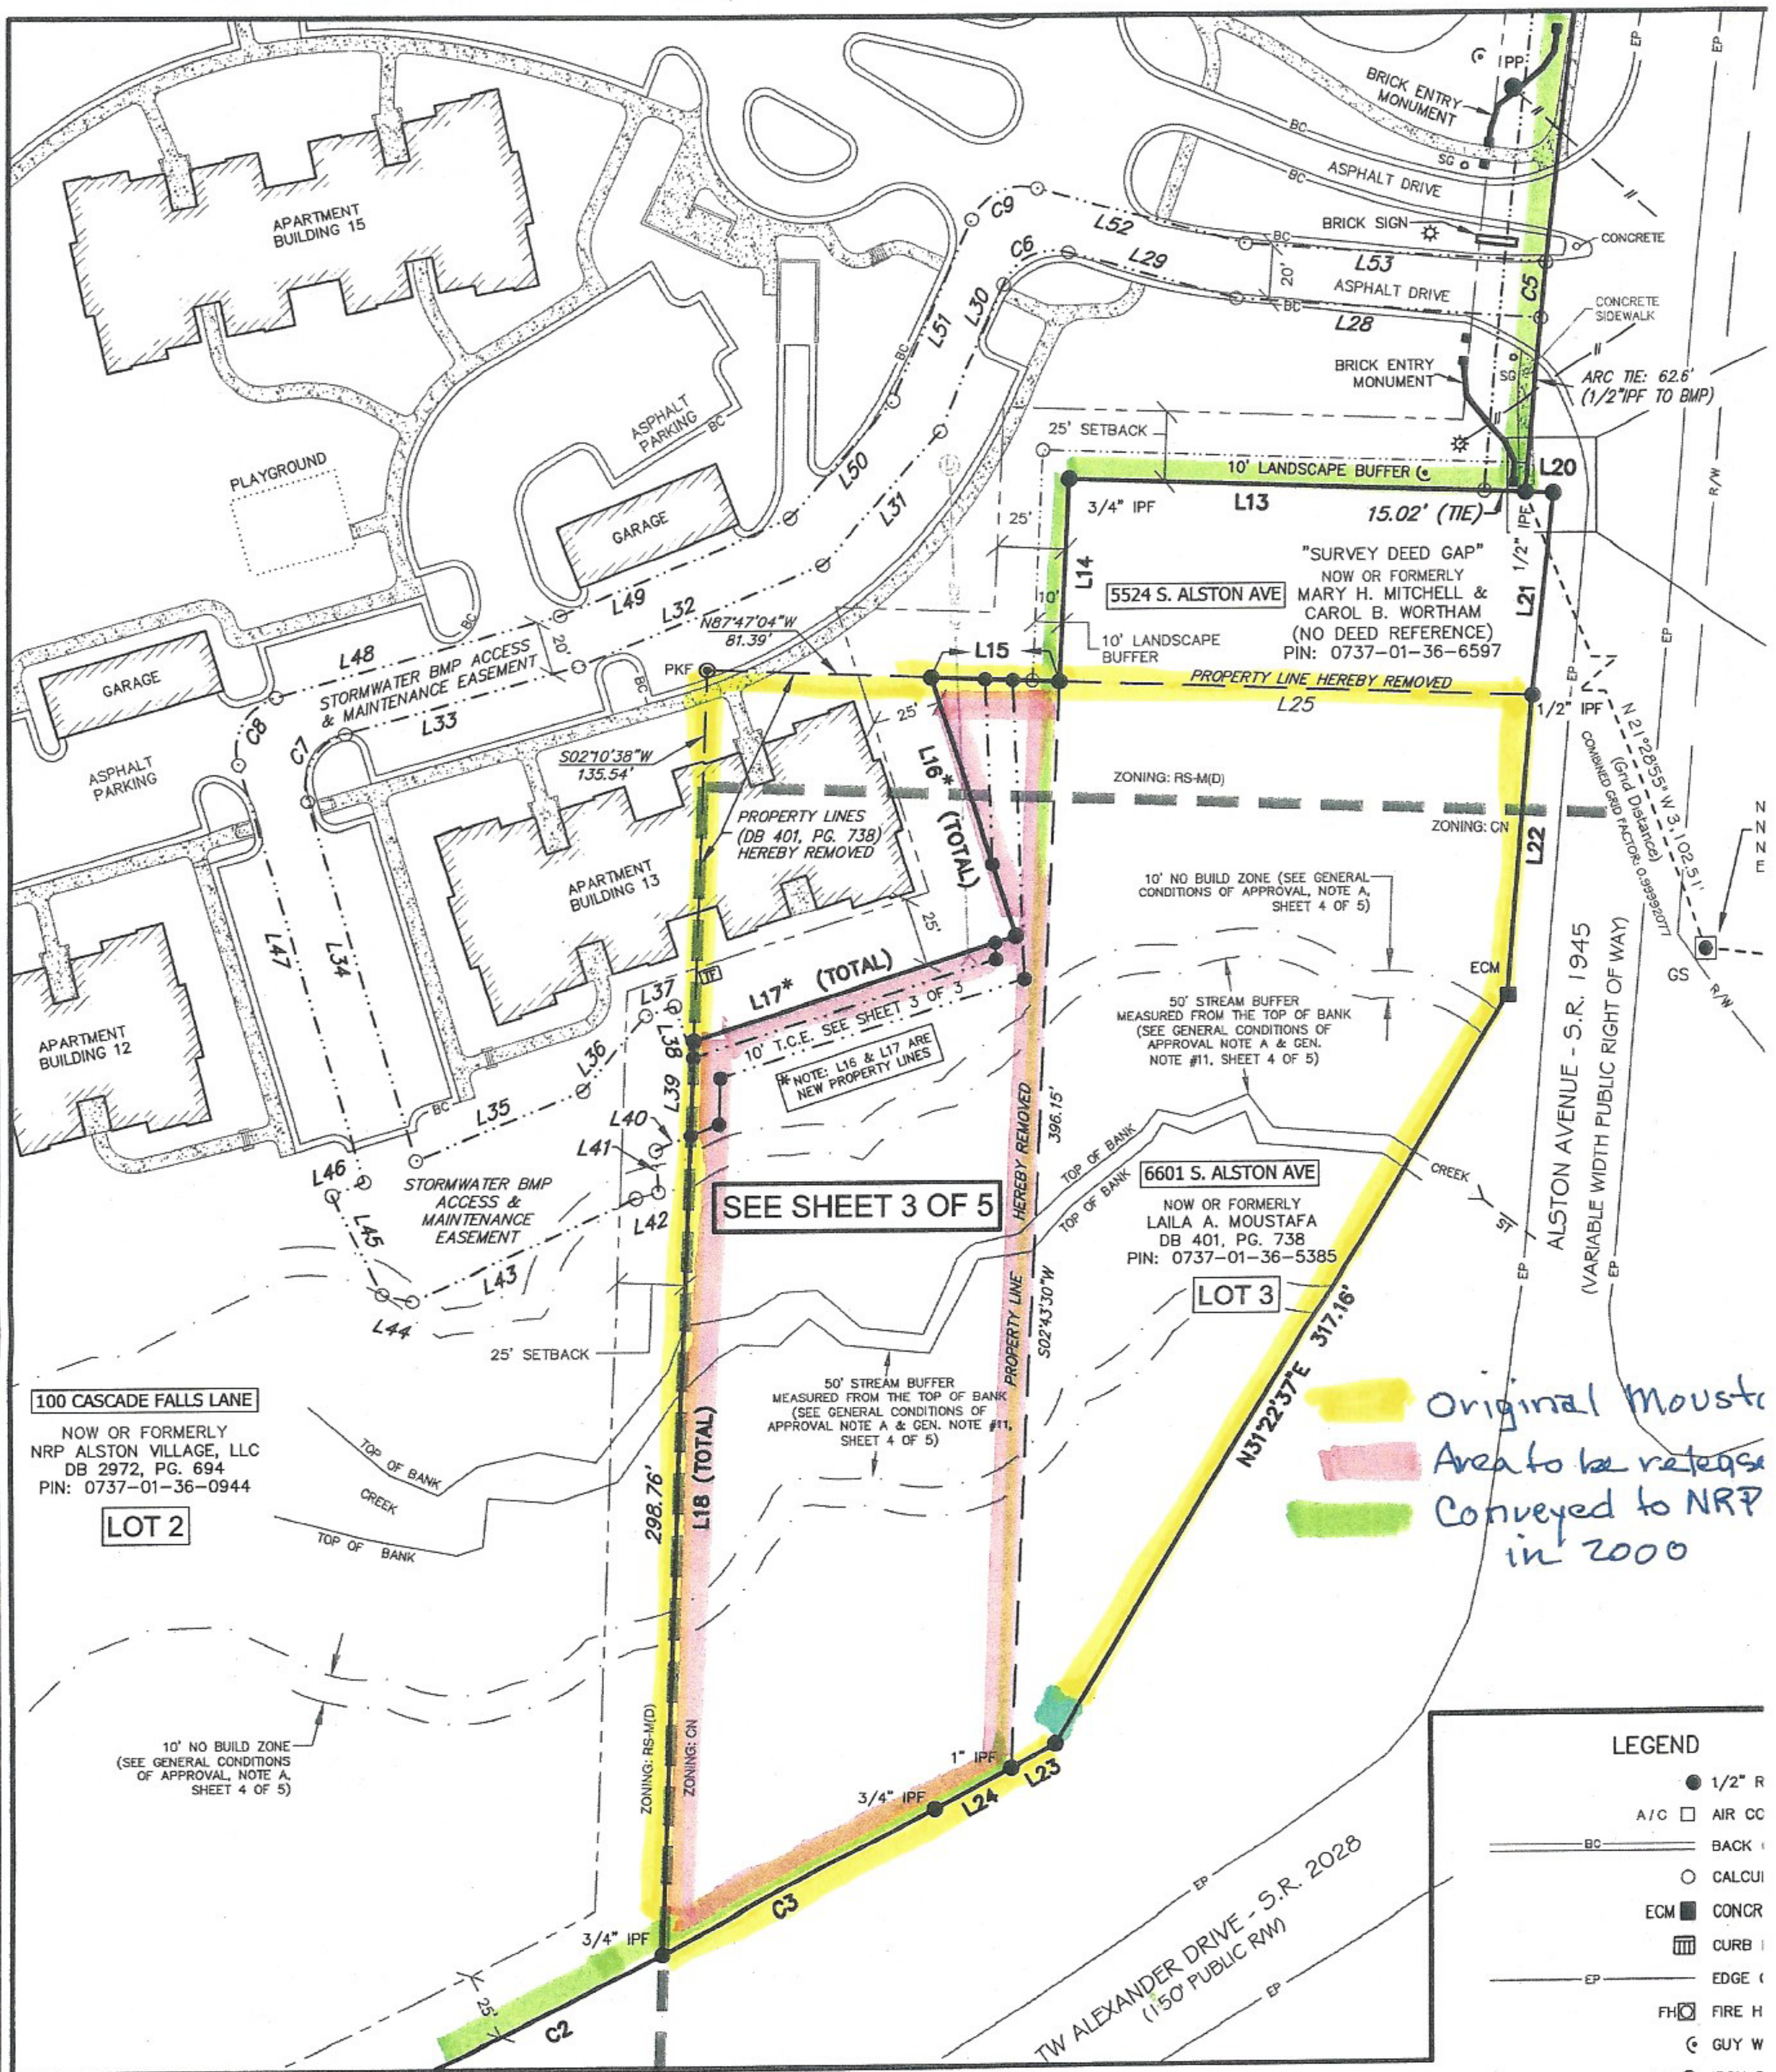

CASE #: S1400179

CURVE TABLE					
CURVE	RADIUS	LENGTH	DELTA	BEARING	DISTANCE
C1	4188.09	491.13	6°43'08"	S08°15'32"W	490.85
C2	5083.33	216.59	2°26'28"	N64°00'26"E	216.57
C3	5083.33	112.09	1°15'48"	N62°09'18"E	112.09
C4	4203.07	493.63	6°43'45"	S08°15'14"W	493.35
C5	4188.09	20.01	0°16'25"	S05°53'33"W	20.01
C6	20.00	28.63	82°00'53"	S64°36'01"W	26.25
C7	20.00	31.49	90°12'51"	S28°33'49"W	28.34
C8	20.00	31.49	90°12'51"	N28°33'49"E	28.34
C9	20.00	28.63	82°00'53"	N64°36'01"E	26.25

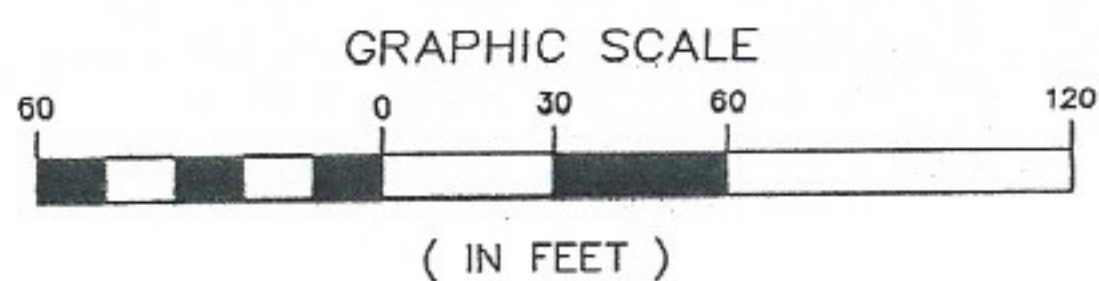

BASIS OF BEARINGS:
NAD83/86

NOT FOR RECORDATION,
CONVEYANCE OR SALES

- # LEGEND
- | | |
|---|--------|
|  | 1/2" R |
| A/C  | AIR CO |
|  | BACK |
|  | CALCUL |
| ECM  | CONCR |
|  | CURB |
|  | EDGE |
| FH  | FIRE H |
|  | GUY W |
| IPF  | IRON F |
|  | LIGHT |
|  | OVERH |
| PKF  | PK NA |
|  | PROPE |
|  | PROPE |
| PM  | PUNCH |
|  | R/W |
|  | SANIT |
|  | SS |
|  | SG |
|  | STORM |
|  | STORM |
|  | TRANS |
|  | TELEPI |
| PP  | UTILIT |
| WW  | WATER |