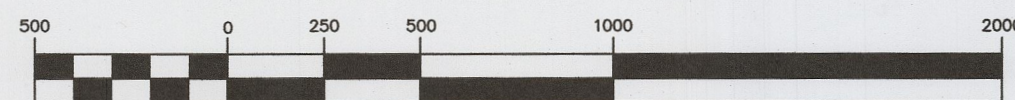


WATERSHED DELINEATION MAP FOR:

LEESVILLE CONGREGATION OF JEHOVAH'S WITNESSES RALEIGH, NORTH CAROLINA, INC.

CARR TOWNSHIP
NOVEMBER 20, 2017DURHAM COUNTY, N.C.
SCALE: 1" = 500'

GRAPHIC SCALE

(IN FEET)
1 inch = 500 ft.

DEED REFERENCE: BOOK 6855 - PAGES 378-380



NC GRID
NAD 83(2011-NSRS)


NOTES:
CADASTRAL LINES DEPICTED HEREON BASED ON DATA PROVIDED
BY DURHAM COUNTY GIS.

ELEVATION CONTOURS DEPICTED HEREON BASED ON DATA PROVIDED
BY NCEM RISK MANAGEMENT SPATIAL DATA DOWNLOAD.
(POINT CLOUD DATA)

THE PURPOSE OF THIS MAP IS TO DEPICT THAT THE SUBJECT PARCEL
IS WITHIN THE BRIER CREEK AND SYCAMORE CREEK WATERSHEDS,
AND BOTH DRAIN TO CRABTREE CREEK BELOW FALLS LAKE.

STATE OF NORTH CAROLINA - COUNTY OF DURHAM
I LLOYD R. WALKER CERTIFY THIS MAP DEPICTS THE WATERSHED BOUNDARY
AS DESCRIBED TO THE BEST OF MY PROFESSIONAL KNOWLEDGE AND BELIEF.
WITNESS MY ORIGINAL SIGNATURE, LICENSE NUMBER AND SEAL THIS 20TH DAY
OF NOVEMBER, A.D., 2017.

PROFESSIONAL LAND SURVEYOR, L-1333:

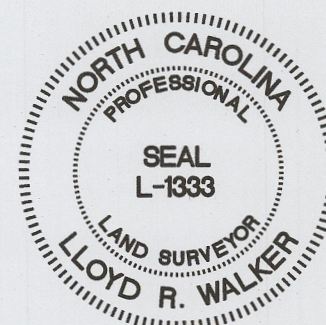

DATE
11/20/17
SCALE: 1"=500'
DRAWING BY:
WSURVEY

WALKER SURVEYING COMPANY
SURVEYING AND MAPPING
205 CYPRESS STREET
ELIZABETHTOWN, N.C. 28337
TEL/FAX: 910.862.2047
FIRM: C-0385

PROJECT No.
LDC_DURHAM
JOB No.
LDC_DURHAM
DRAWING NO.
L-158