


FOR REFERENCE ONLY
SITE PERMIT D1700277

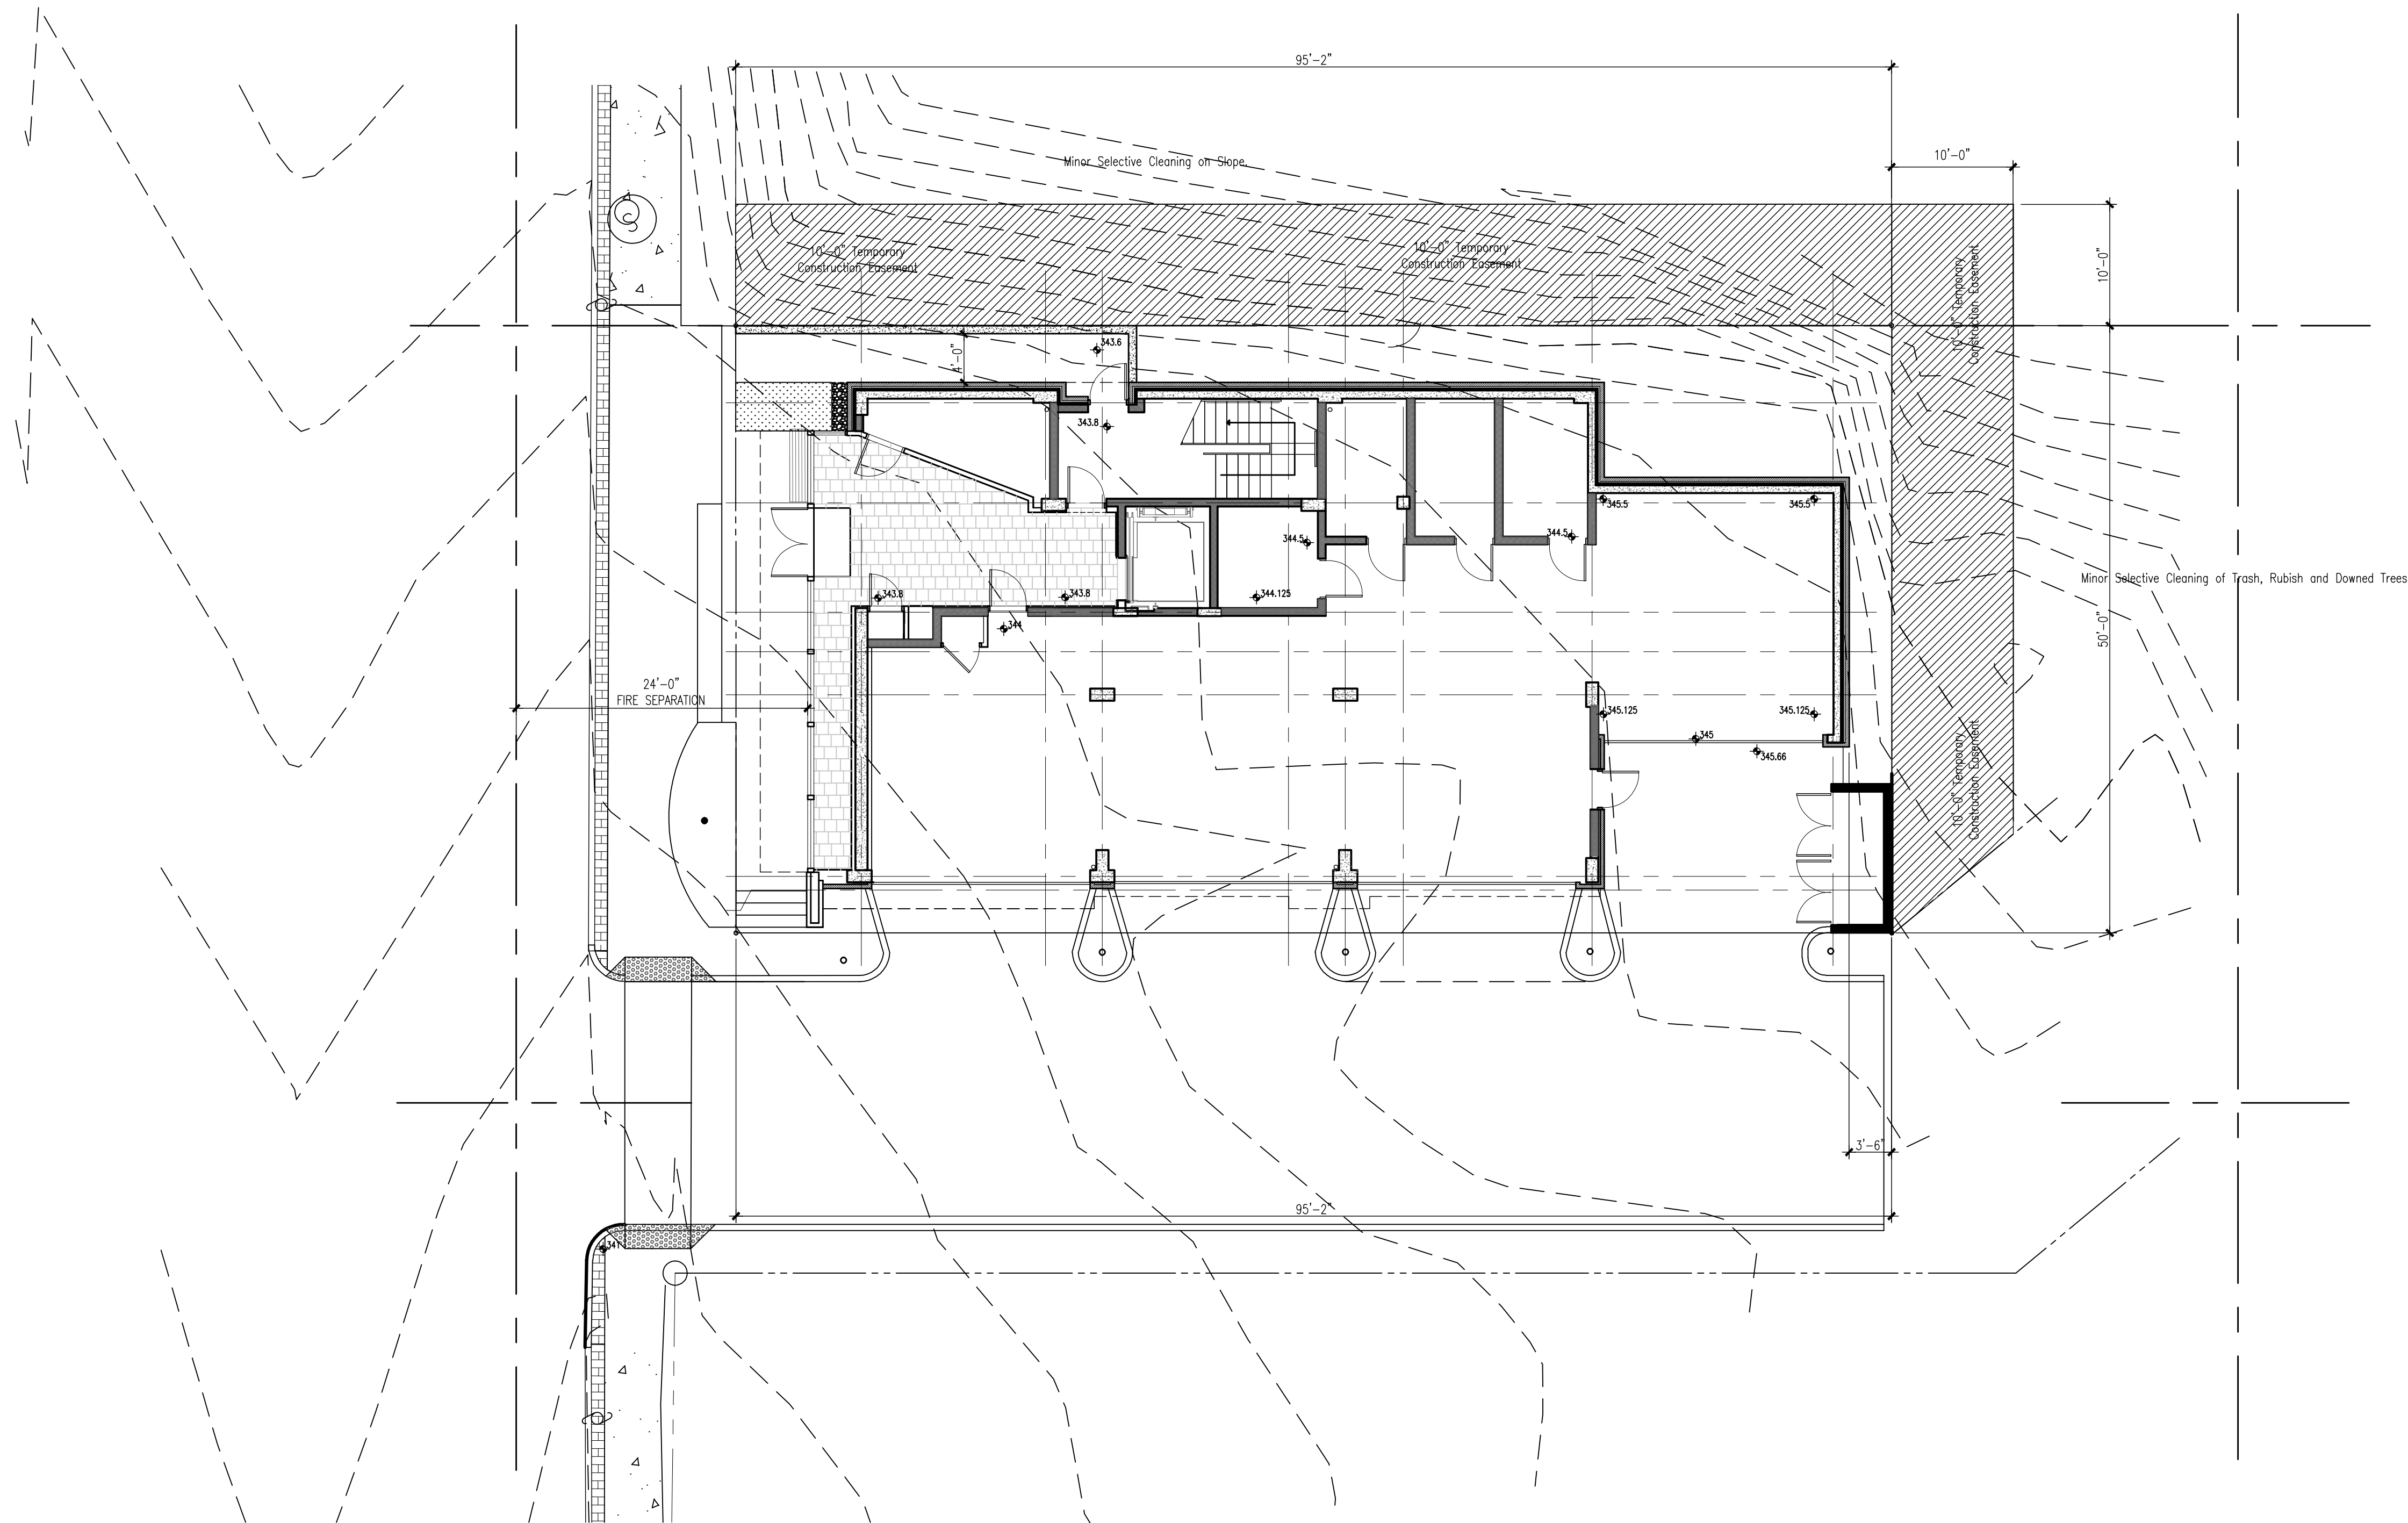

SZOSTAK
DESIGN

WASHINGTON STREET CONDOS

802 WASHINGTON STREET

DURHAM, NC

SZOSTAK DESIGN, INC.

SZOSTAK DESIGN, INC.
ARCHITECTS
310 1/2 WEST FRANKLIN STREET
CHAPEL HILL, NORTH CAROLINA 27516
Tele: 919.929.5244
Fax: 919.960.7967
www.szostakdesign.com

CALYX

STRUCTURAL
6750 TRYON ROAD
CARY, NC 27518
Tel: 919.836.4800

Lighthouse Engineering

MEP ENGINEER
400 W MORGAN ST, SUITE 100
RALEIGH, NC 27603
Tele: 919.835.9781
Fax: 919.835.9754


PENNONI ASSOCIATES

CIVIL ENGINEERING
401 PROVIDENCE ROAD #200
CHAPEL HILL, NC 27514
Tele: 919.929.1173
Fax: 919.493.6548

CROSSROADS FIRE PROTECTION

SPRINKLER CONSULTANT
809 S. MARKET ST
BENSON, NC 27504
Tele: 919.207.3855
Fax: 207.3856

NOTE: IF THIS DRAWING IS NOT 24"x36", IT IS A REDUCED PRINT. REFER TO GRAPHIC SCALE.

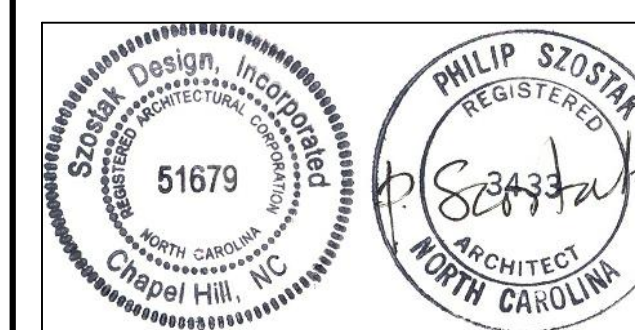

100% CONSTRUCTION DOCUMENTS
06.10.2019

NO.	DATE	DESCRIPTION
<u>1</u>	07.15.19	PERMIT COMMENTS
<u>2</u>	08.09.19	PERMIT COMMENTS

Construction Easement SITE PLAN

CONSTRUCTION DOCUMENTS

EA-1.0

The above Drawings, specifications, ideas, designs and arrangements represented thereby are and shall remain in the property of the architect. No part thereof shall be copied, disclosed to others or used in connection with any work or project other than the specific project for which they have been prepared or reviewed without the written consent of the architect.

© Copyright 2019 Szostak Design Inc.